



SITE DATA	
LOT AREA:	9.0 AC
10% LANDSCAPE COVERAGE	
12'X50' RV STORAGE UNITS:	145
10'X20' STORAGE UNITS:	418
10'X10' STORAGE UNITS:	54

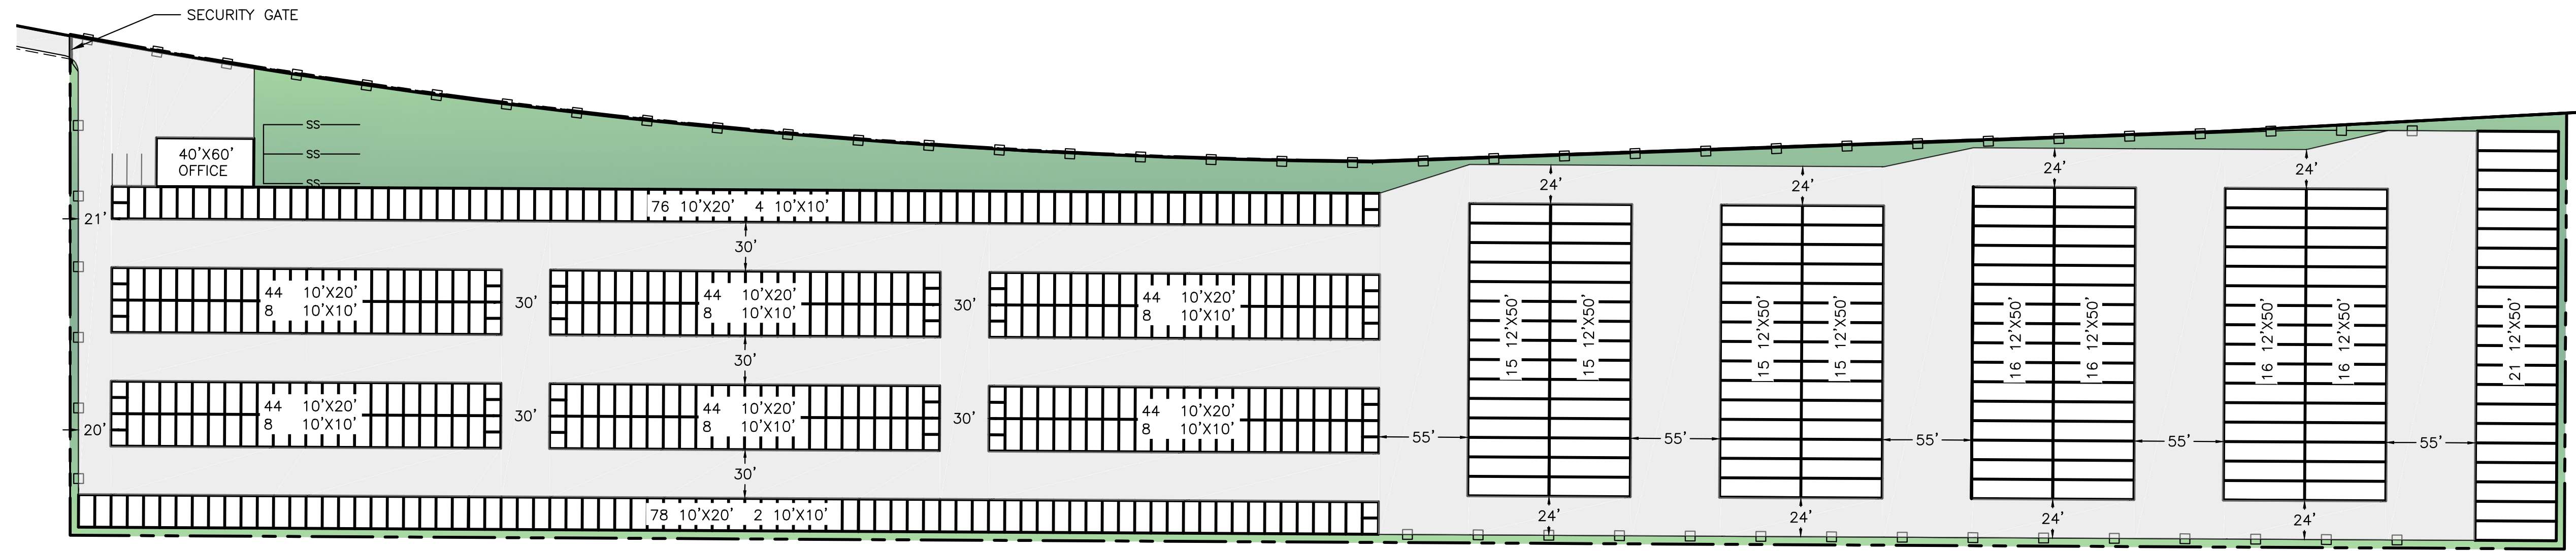

LAYOUT PLAN
SCALE: 1"=60'

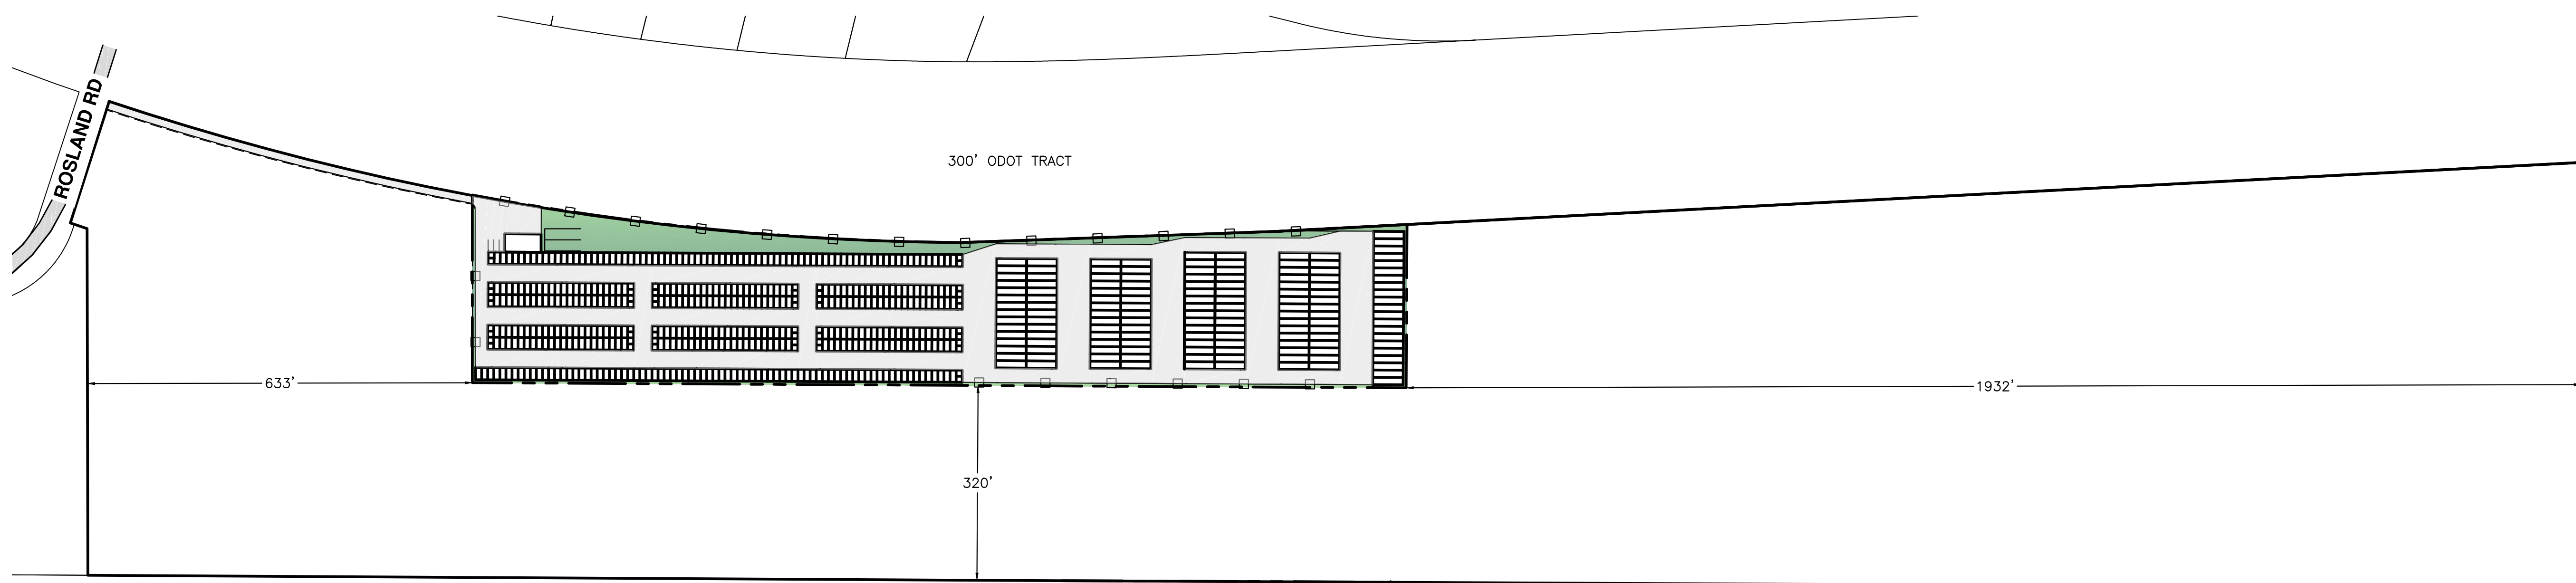

ENTIRE PROPERTY
SCALE: 1"=150'